

SCALE: 1"=50'  
 DATE: 9-13-96  
 DR. BY: del  
 W.O.: 60-164  
 F.B.: 417/15

OFFICIAL TIE PLAT  
 CITY OF RIVERSIDE

PREPARED BY: ALBERT A. WEBB ASSOCIATES

FILE NO.:  
 OF 4 SHEETS  
 SHEET 4


STREET FAIRVIEW

X-STREET

BRITTANY

OFFICE USE ONLY

TRACT NO. 2073

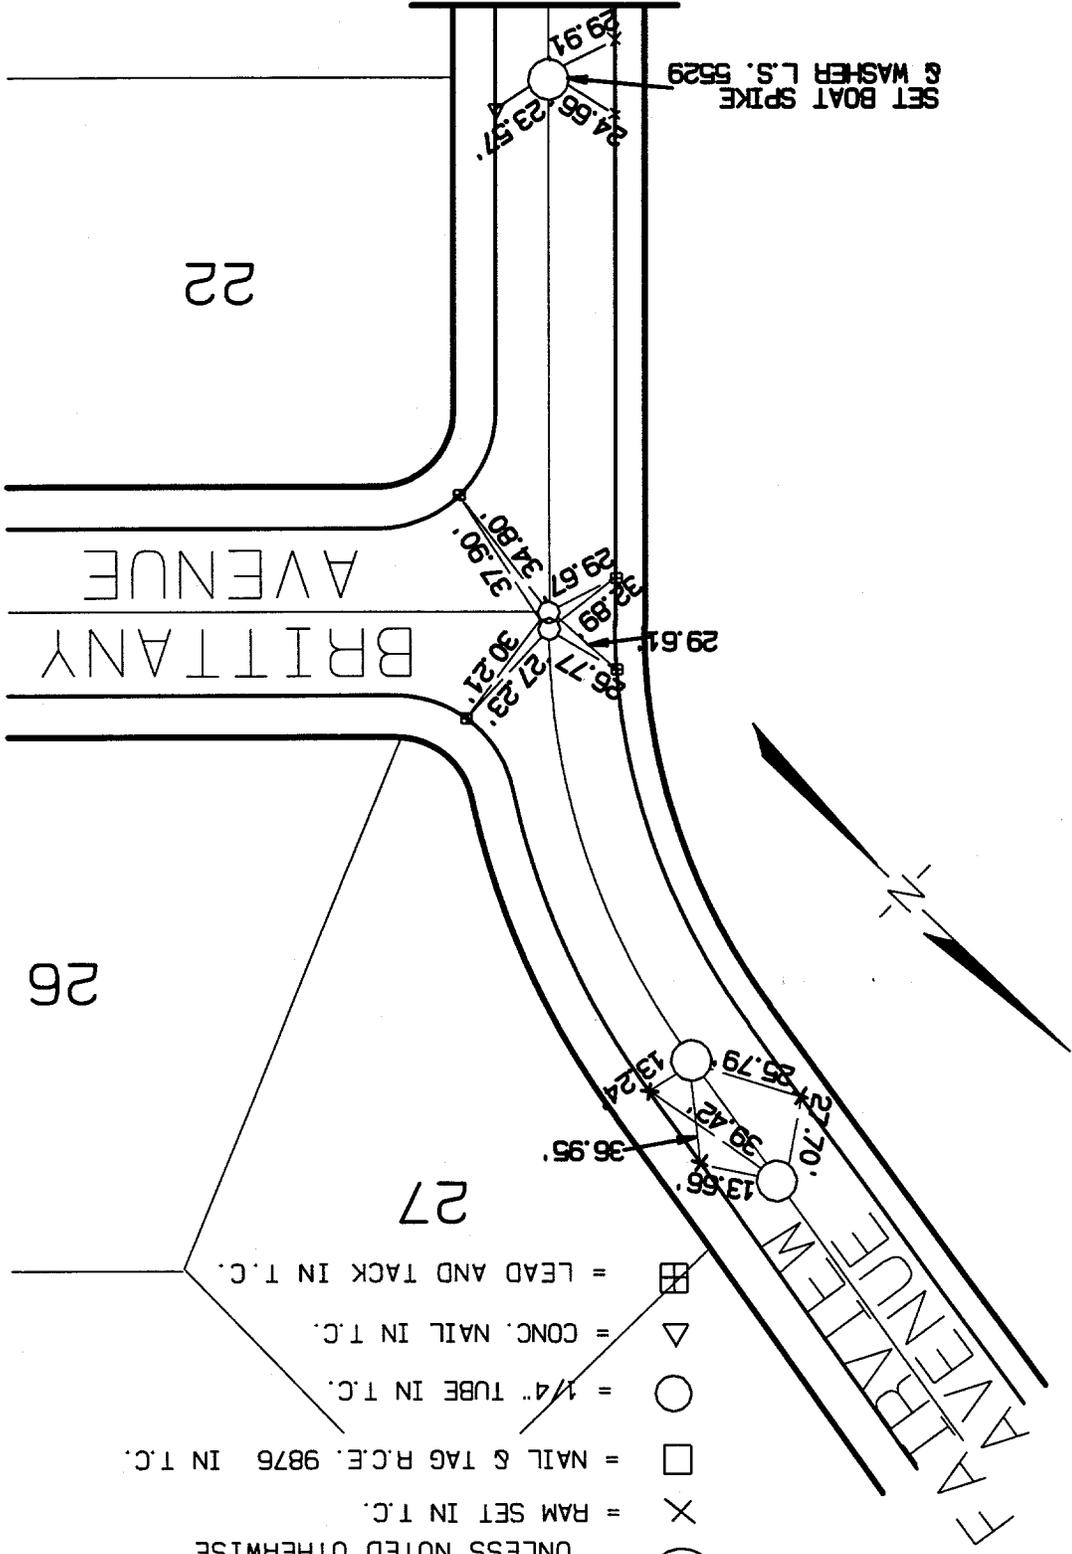

- = 3/4" I.P. TAGGED R.C.E. 9876 UNLESS NOTED OTHERWISE
- ⊗ = RAM SET IN T.C.
- = NAIL & TAG R.C.E. 9876 IN T.C.
- = 1/4" TUBE IN T.C.
- △ = CONC. NAIL IN T.C.
- ⊠ = LEAD AND TACK IN T.C.

F.I.F. 870.018